


Zone Interface Panel™

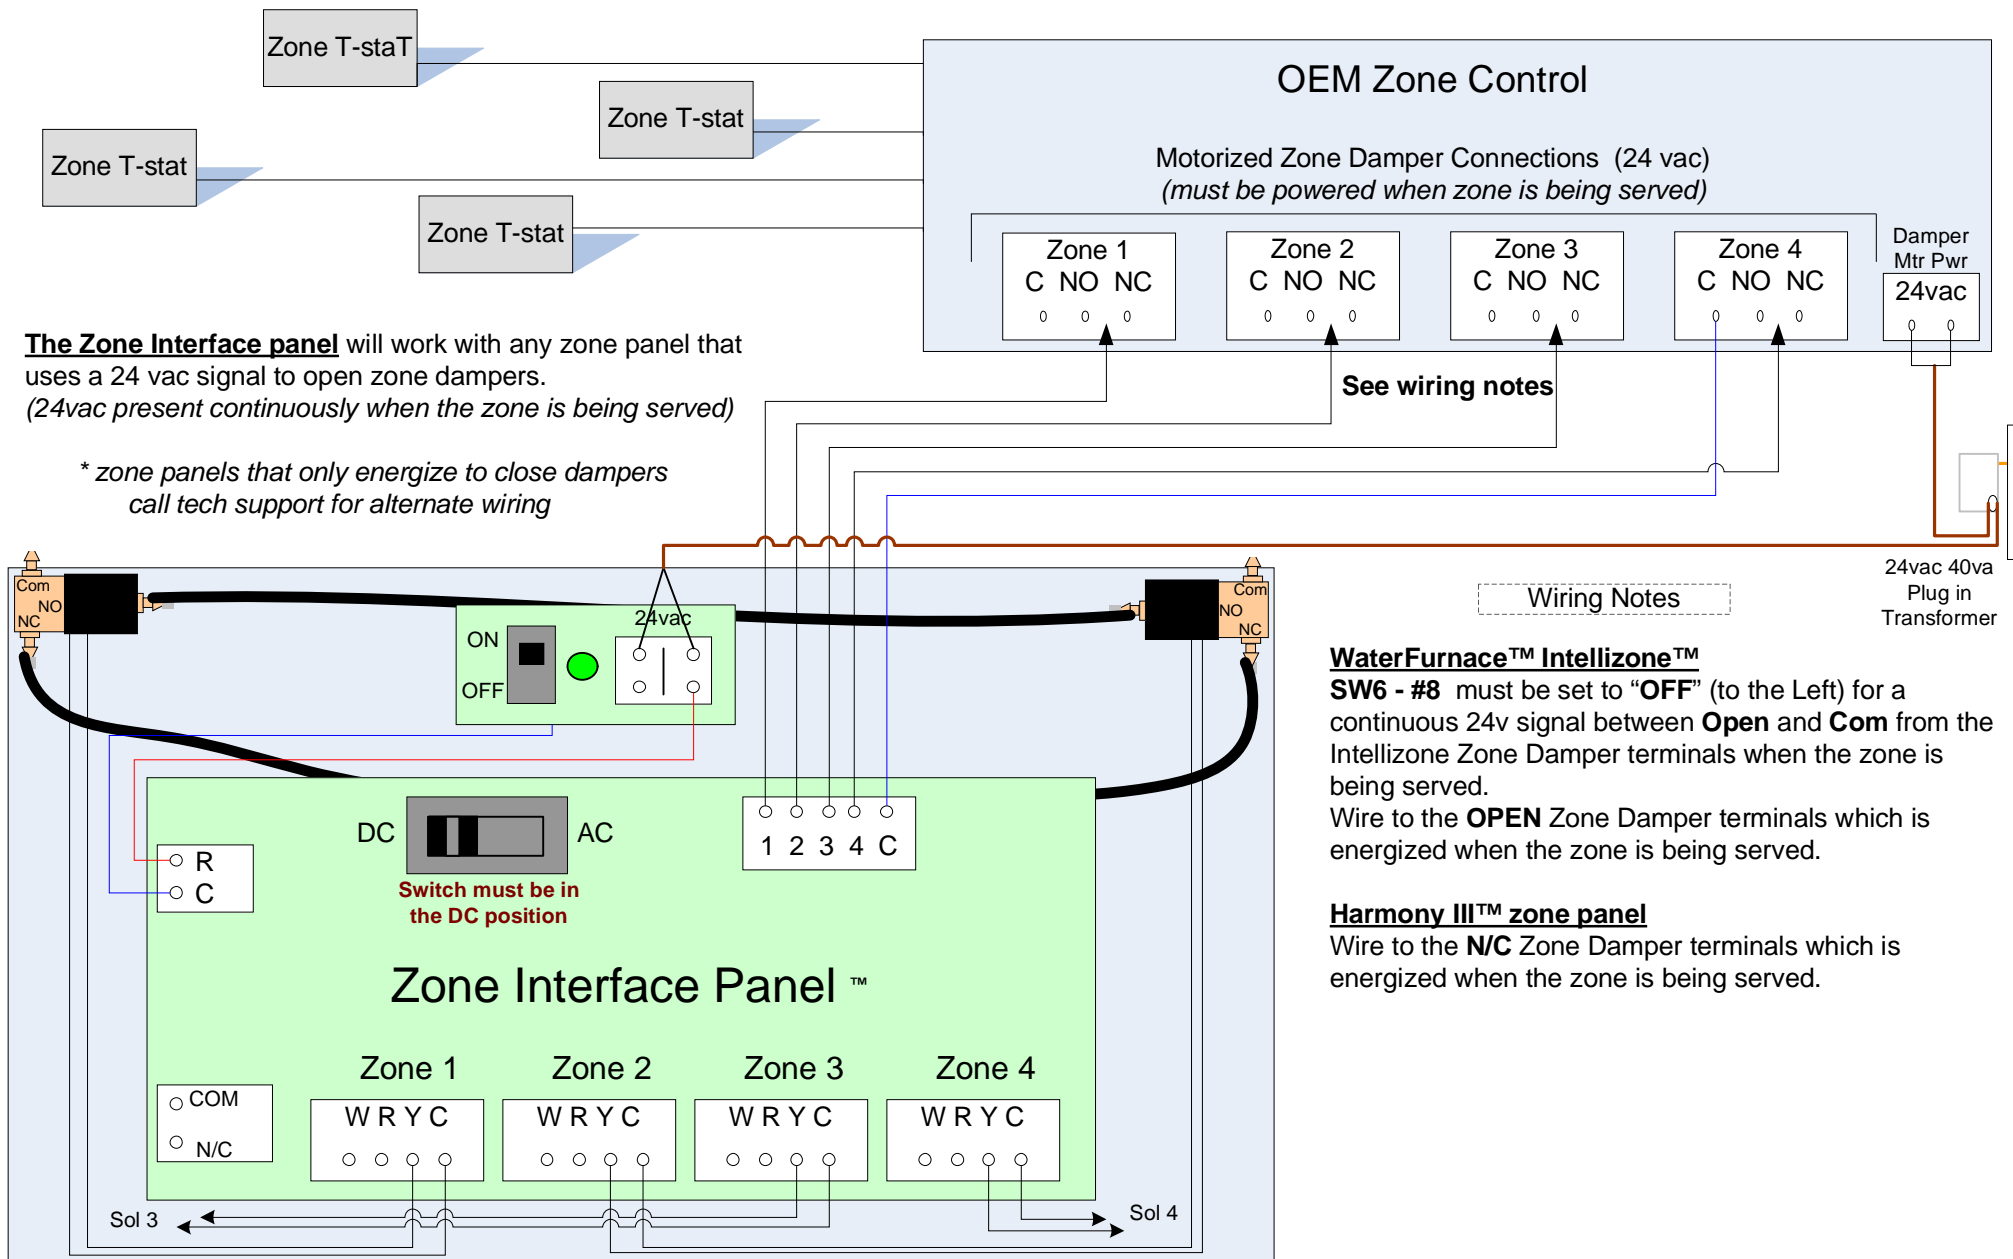

Description: Zone Interface Panel Installation wiring

Drawing Number: WZVI-0911

Drawn By: JCR

Date Drawn: 9/25/2009

Revision Date: 9/07/2011

Arzel Zoning Technology, Inc.
4801 Commerce Parkway
Cleveland, OH 44128
Ph: 800-611-8312
www.arzelzoning.com

